


OM 3.03 AIRCRAFT PARKING CHART - ICAO (APRON 1-General Aviation)

ARP 35°51'27" N
14°28'39" E

ELEV 300 feet

TWR 135.1
GROUND 121.6

MALTA - LUQA

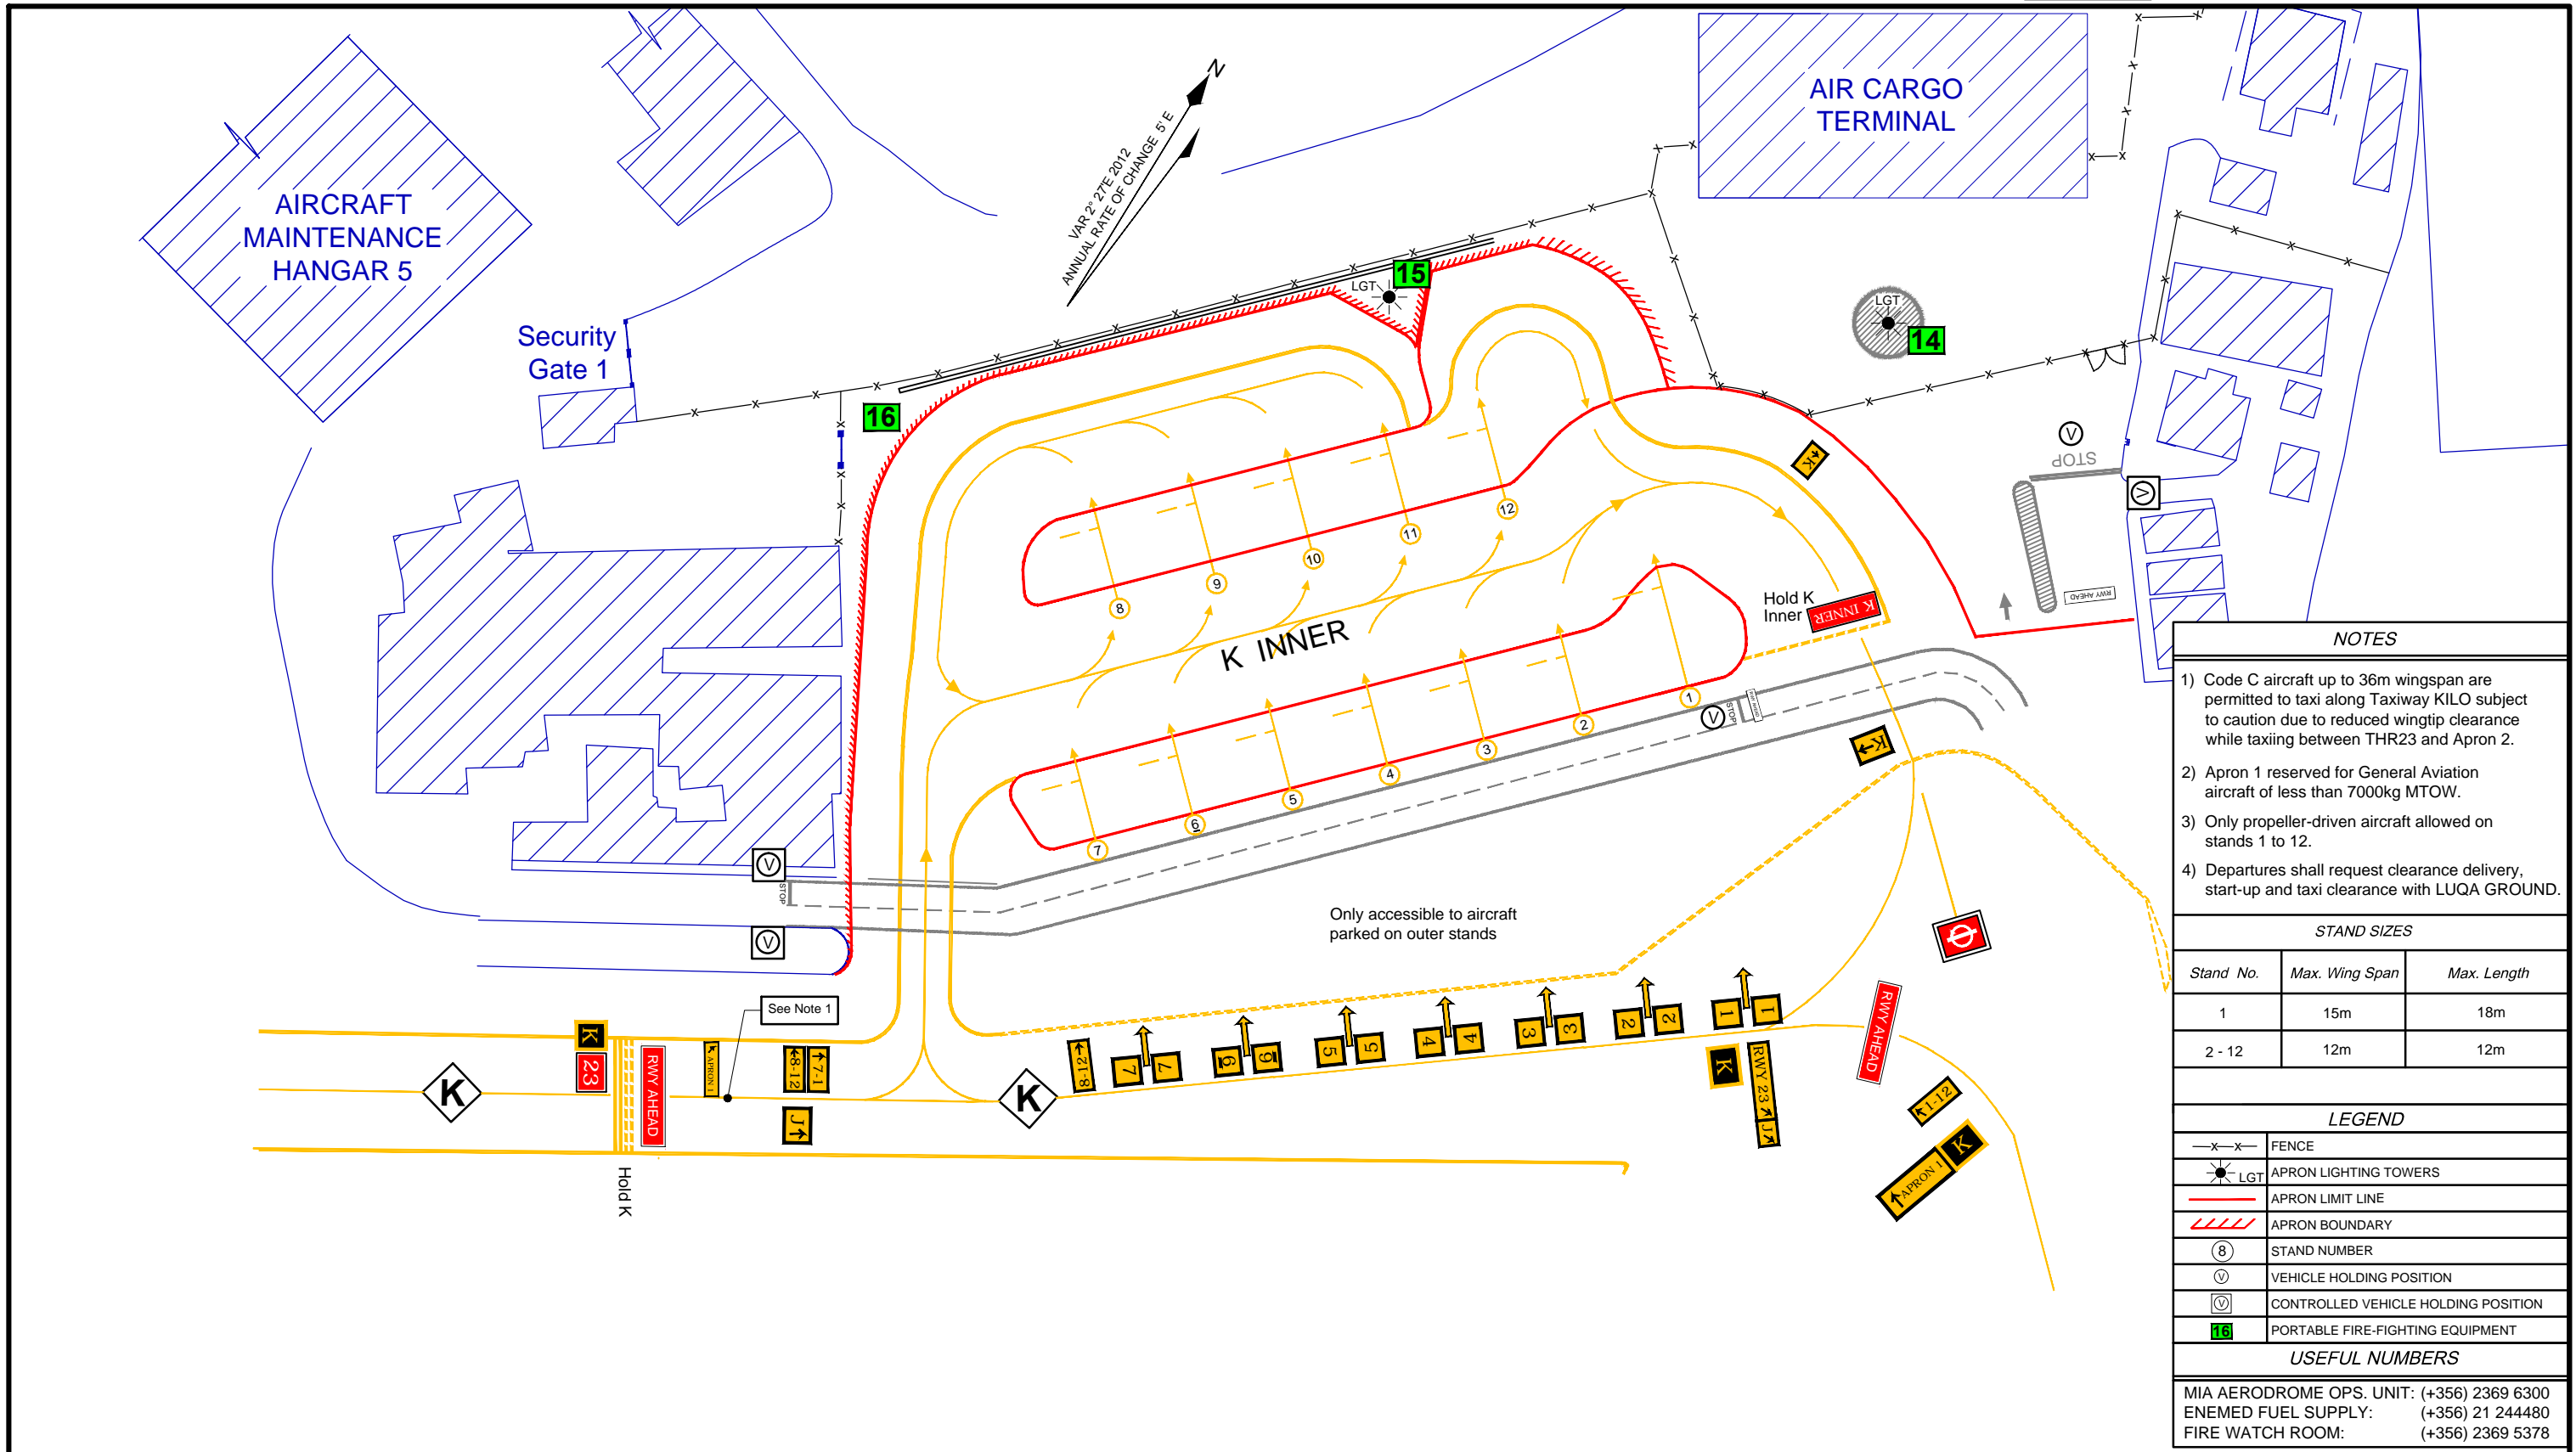

- NOTES**
- Code C aircraft up to 36m wingspan are permitted to taxi along Taxiway KILO subject to caution due to reduced wingtip clearance while taxiing between THR23 and Apron 2.
 - Apron 1 reserved for General Aviation aircraft of less than 7000kg MTOW.
 - Only propeller-driven aircraft allowed on stands 1 to 12.
 - Departures shall request clearance delivery, start-up and taxi clearance with LUQA GROUND.

STAND SIZES

Stand No.	Max. Wing Span	Max. Length
1	15m	18m
2 - 12	12m	12m

LEGEND

-x-x-	FENCE
* LGT	APRON LIGHTING TOWERS
---	APRON LIMIT LINE
/ / / /	APRON BOUNDARY
(8)	STAND NUMBER
(V)	VEHICLE HOLDING POSITION
(V)	CONTROLLED VEHICLE HOLDING POSITION
(16)	PORTABLE FIRE-FIGHTING EQUIPMENT

USEFUL NUMBERS

MIA AERODROME OPS. UNIT: (+356) 2369 6300
 ENEMED FUEL SUPPLY: (+356) 21 244480
 FIRE WATCH ROOM: (+356) 2369 5378

Drawing Office ref: MIACA-860-2003
MALTA INTERNATIONAL AIRPORT plc

First Edition