


OM 3.05 AIRCRAFT PARKING CHART - ICAO (APRON 3)

ARP 35°51'27" N
14°28'39" E

ELEV 300 feet

TWR	135.1
GROUND	121.6

MALTA - LUQA

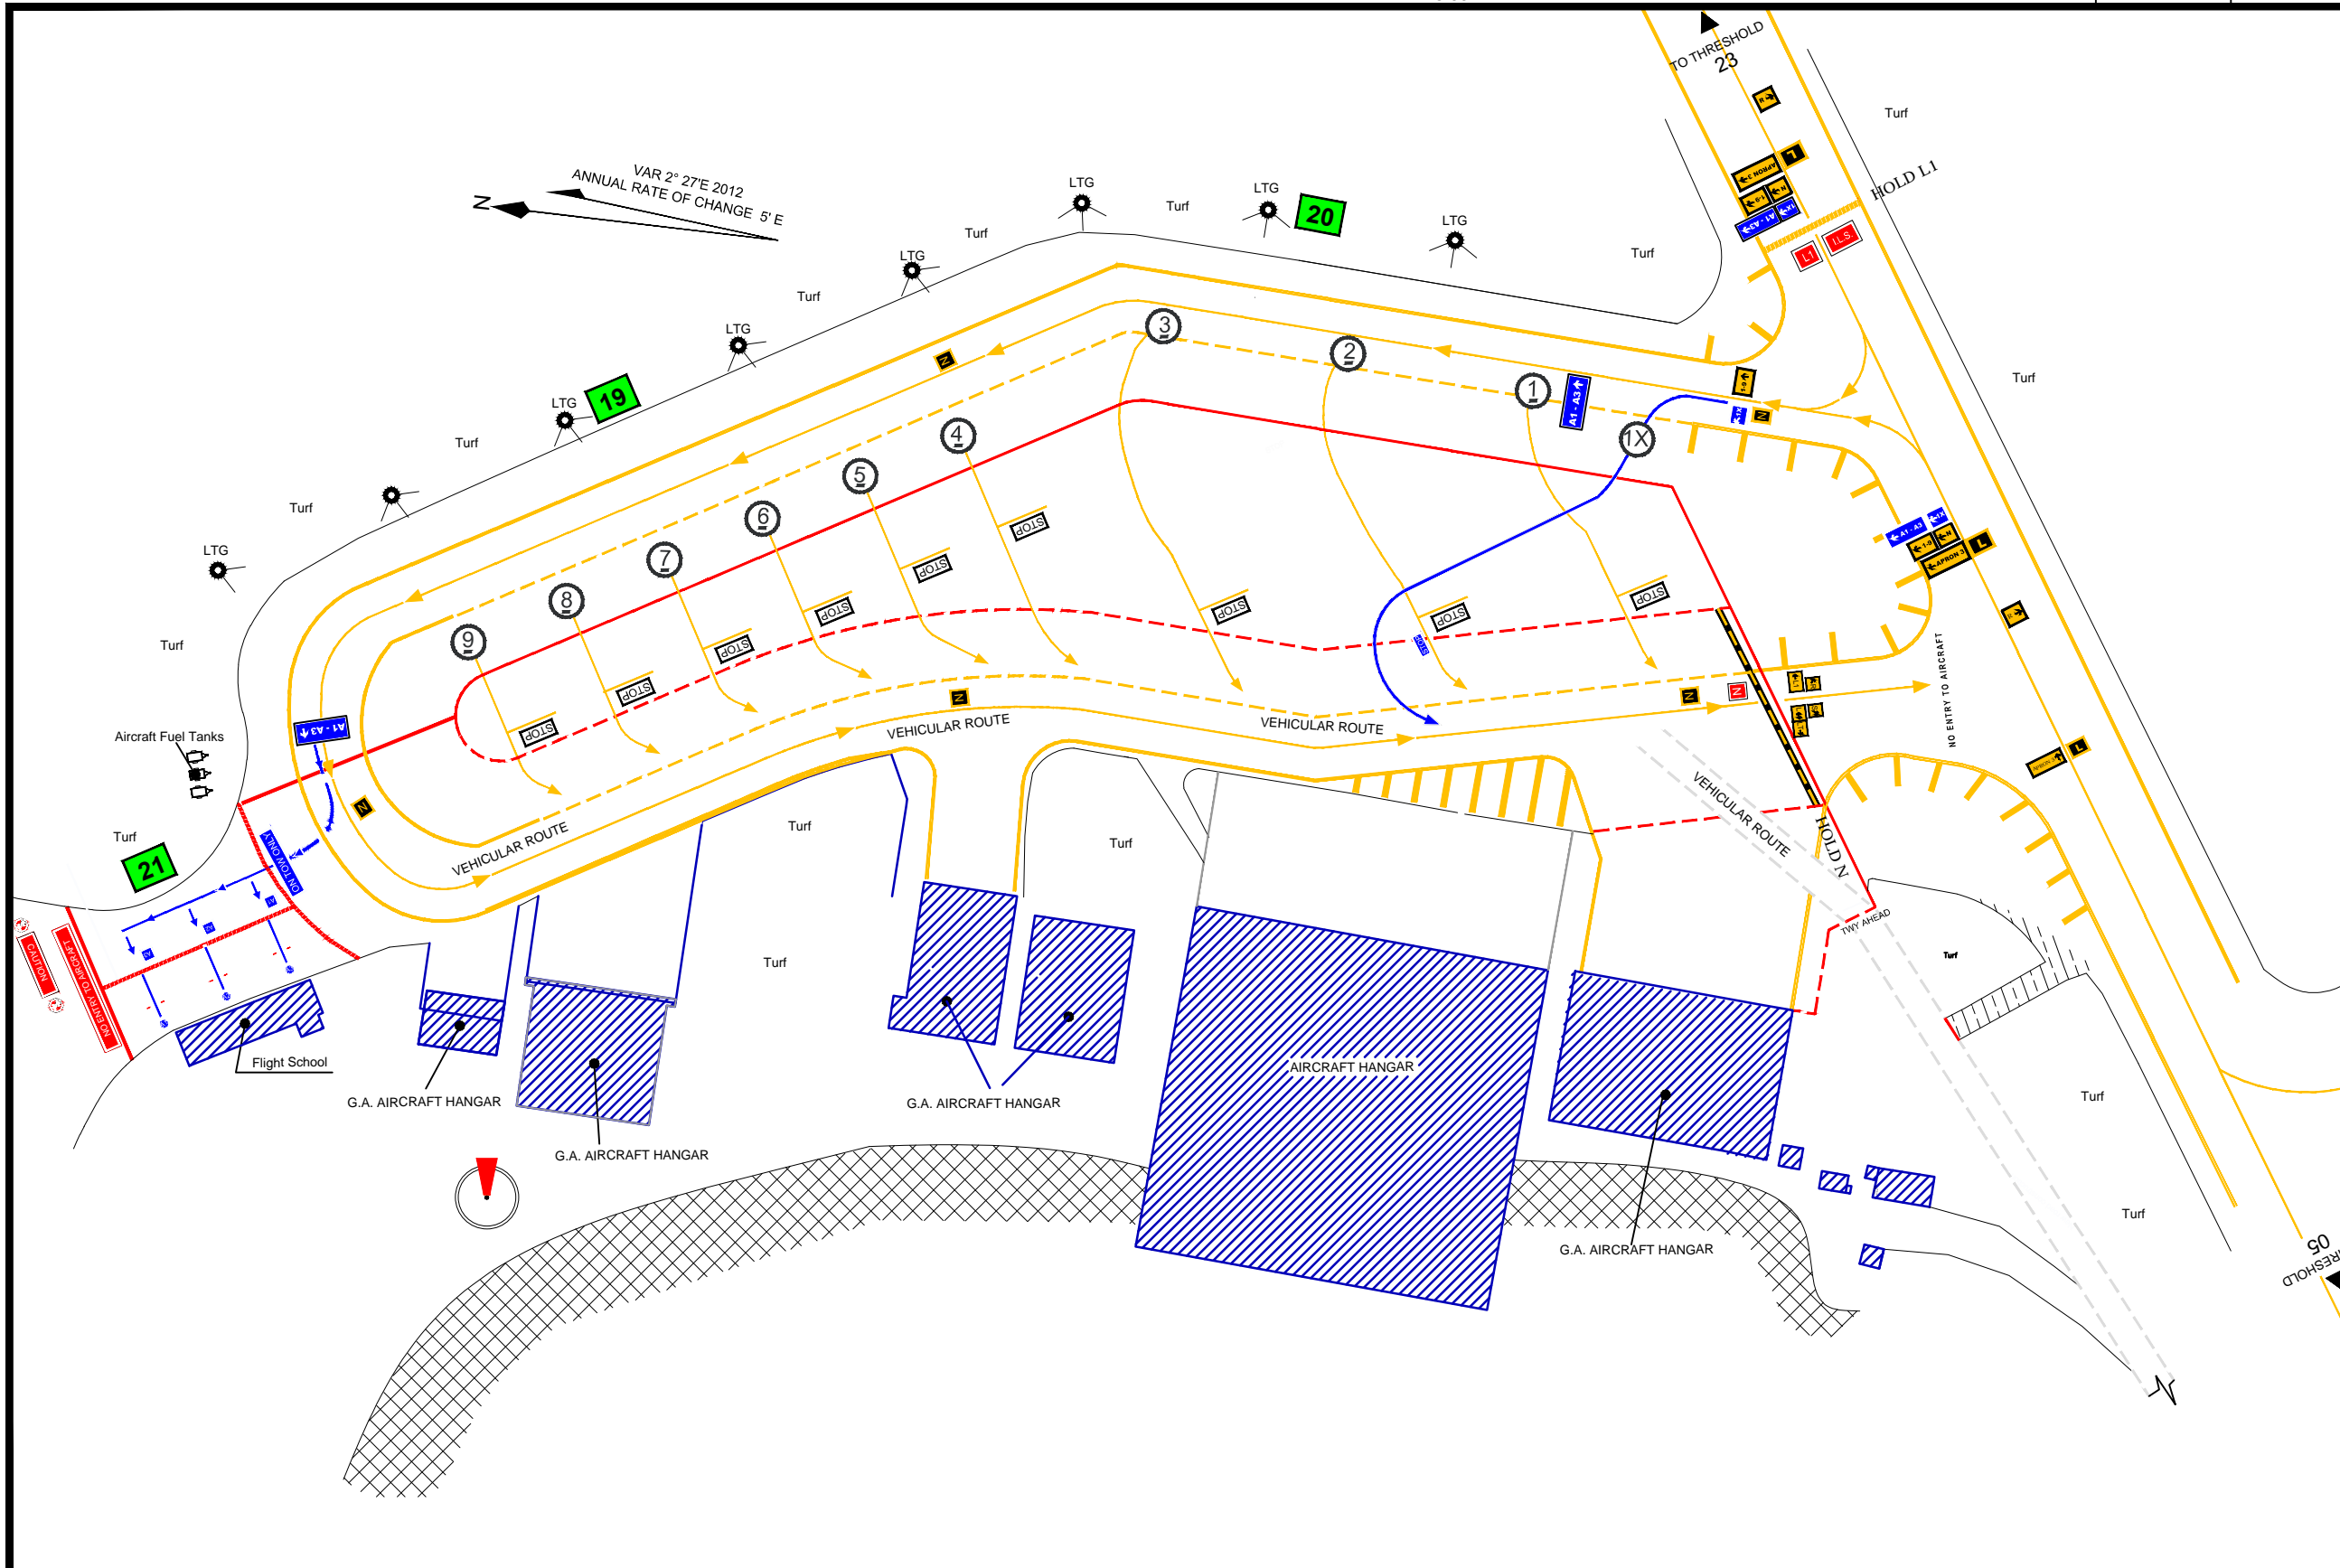

LEGEND

APRON LIMIT LINE	—
PARKING LIMIT LINE	- - -
APRON EDGE LINES	==
TAXIWAY / TAXILANE DESIGNATION	◊ ◊
WIND DIRECTION INDICATOR	W.D.I.
BUILDING OR STRUCTURE	▨
UNSUITABLE FOR AIRCRAFT USE	▨
TAXIWAY SHOULDER BARS	▨
PORTABLE FIRE-FIGHTING EQUIPMENT	20
FLOODLIGHT MASTS	LTG

NOTES

- 1) Aircraft may only manoeuvre on Apron 3 under their own power subject to marshaller's guidance.
- 2) Maximum wing span **24m** on taxiway November. (Not applicable for aircraft taxiing in/out from Stand 1X).
- 3) Taxiway November is uni-directional.
- 4) Access to Stands A1, A2, A3 limited to tow only.
- 5) Departures shall request clearance delivery, start-up and taxi clearance with LUQA GROUND

USEFUL NUMBERS

MIA AERODROME OPS. UNIT:	(+356) 2369 6300
ENEMED FUEL SUPPLY:	(+356) 21 244480
FIRE WATCH ROOM:	(+356) 2369 5378

STAND SIZES

Stand No.	Max. Wing Span	Max. Length
1	24m	28m
1X Stands 1 and 2 closed	29m	31m
2 and 3	24m	38m
4 to 9	15m	15m
A1, A2, A3	9m	9m

Drawing Office ref: MIACA-937-2004
MALTA INTERNATIONAL AIRPORT plc